


Add 1670mm width for each additional panel

PV16 Fusion Landscape

Add 997mm height for each additional row

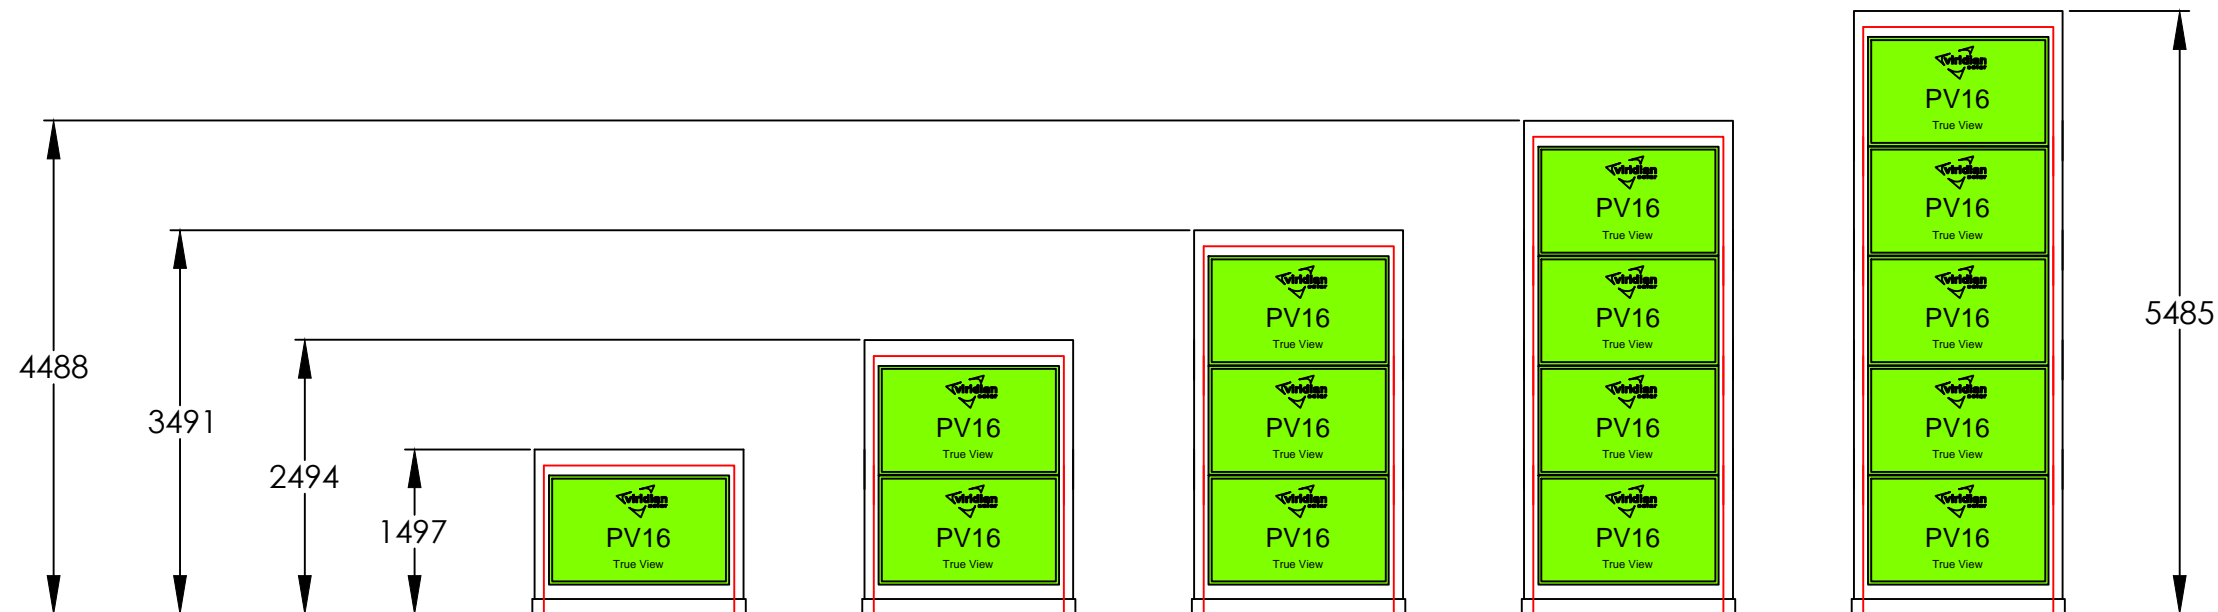

Weight of solar panels:
 PV16 21kg
 PV15 / V15 30kg / 31kg
 PV20 / V20 41kg / 43kg
 PV30 / V30 57kg / 62kg

Where the panels are integrated into a pitched roof, fixed directly to the roof battens, the uniformly distributed load is around 18kg per m² (13kg / m² for PV16). Therefore, they probably weigh less than the roof covering they are replacing. Roof structure modifications are unlikely to be necessary.

Revisions:
 Rev A: 14.02.17 DG
 Flashing dimensions adjusted

Notes:

Viridian Solar
 Atlas Building,
 68 Stirling Way, Papworth,
 Cambs. CB23 3GY
 T 01480 831501
 F 01480 831831
 www.viridiansolar.co.uk

TITLE
 Clearline Fusion PV16
 Landscape - Integrated Pitched
 Roof Array Dimensions

DRAWN DG	CHECKED N/A
DRAWING NUMBER 10.011d	Revision
DATE 27.03.17	SCALE NTS